
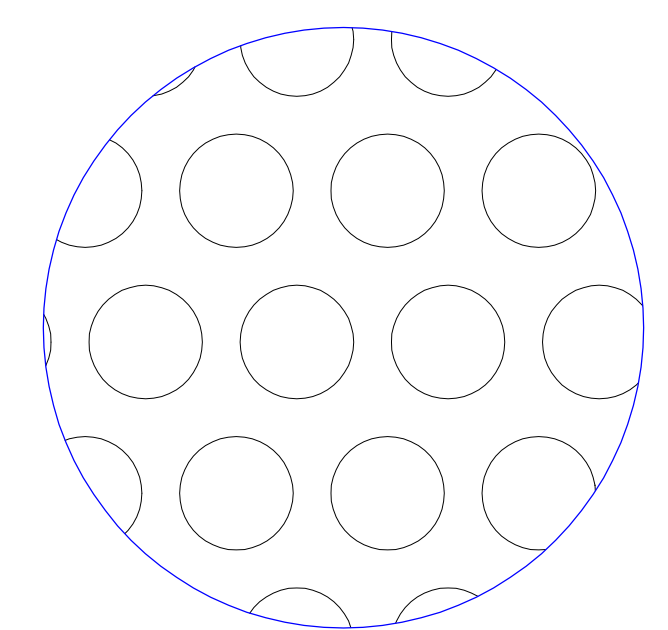
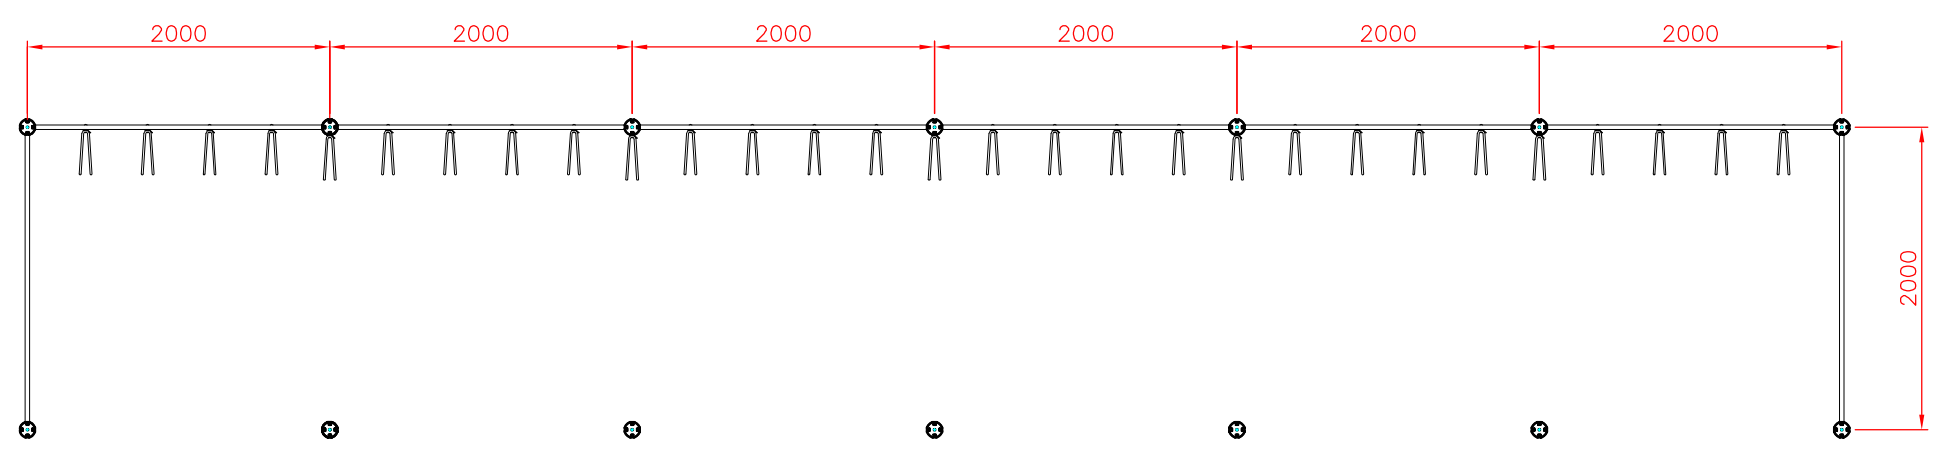


WELAND ALUMINIUM AB
 This document must not be copied without our written permission and
 the contents thereof must not be imparted to a third party nor be
 used for any unauthorized purpose. Contravention will be prosecuted.

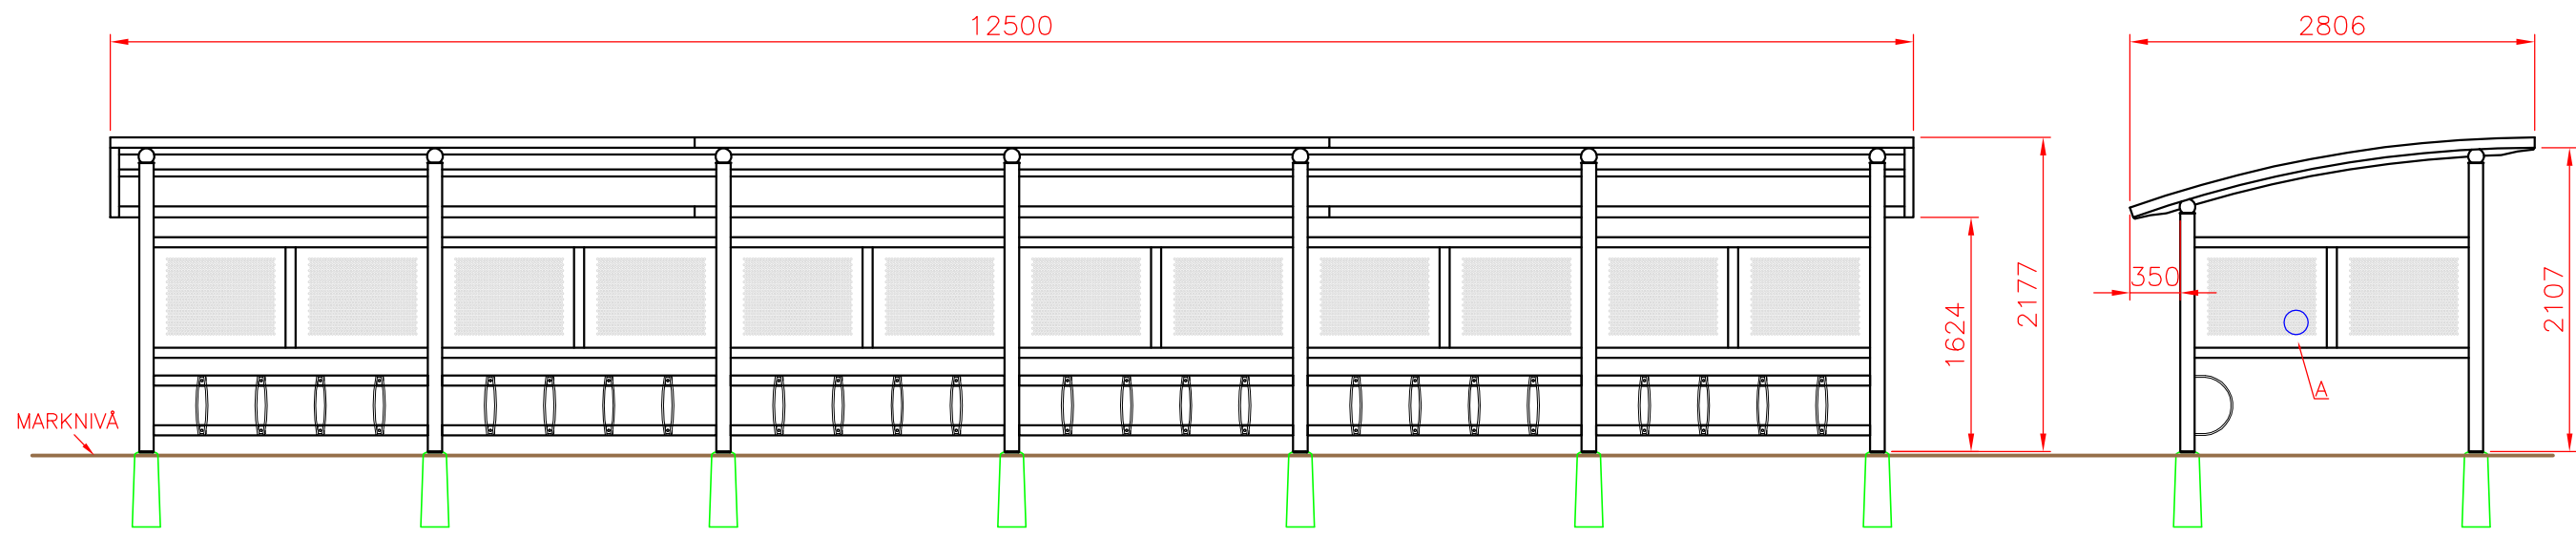

DETALJ A SKALA 1:1

Nr.	Ant.	Ändring och/eller medd.-nr	Datum	Inf.	Godk.

Det.nr	Ant.	Benämning		Material	Mod.nr.ämne dimension	Anm.
-	-	-		-	-	-
Konstr.	Ritad	Kop.	Kontr.	Stand.	Format	Skala
-	AA	-	-	-	A3	1:50
welandutemiljo.se					YMER 6 CYKELSKYDD	
BJÖRNSTORPSVÄGEN 2					29 PLATSER	
342 30 ALVESTA					PÅ BTG-PLINT	
TFN 0472-44500						Objektnummer
FAX 0472-40029						20121113
Datum						Rev.
Ritningsnummer						YMER 6