


PLAN 1
 BOA/LGH = 68,0 M², BIA = 9,1 M²

SKALA 1:100


FLÄSSJUM 1:16

BOLLEBYGD 2016-09-20

[Signature] / JANGUSTAVSSON

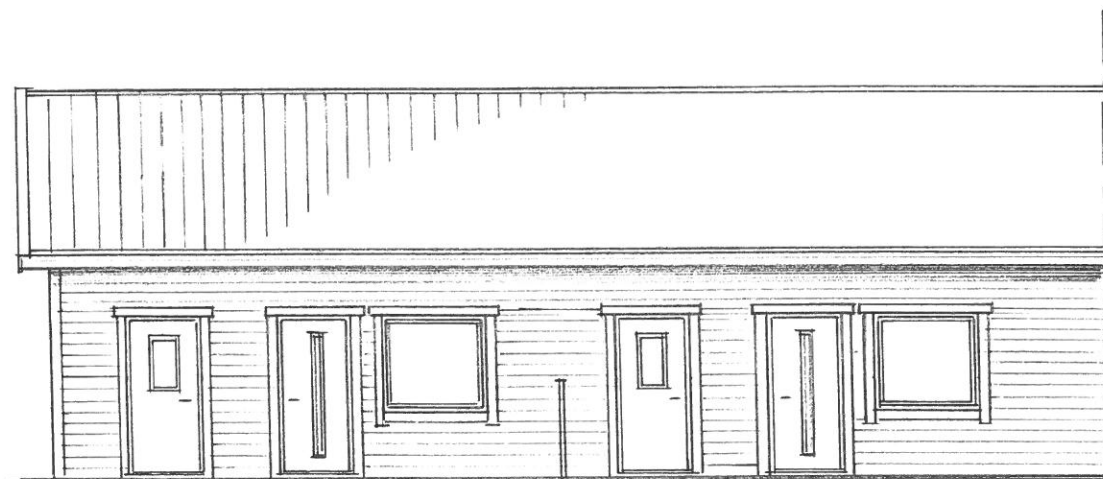


FASAD MOT VÄSTER

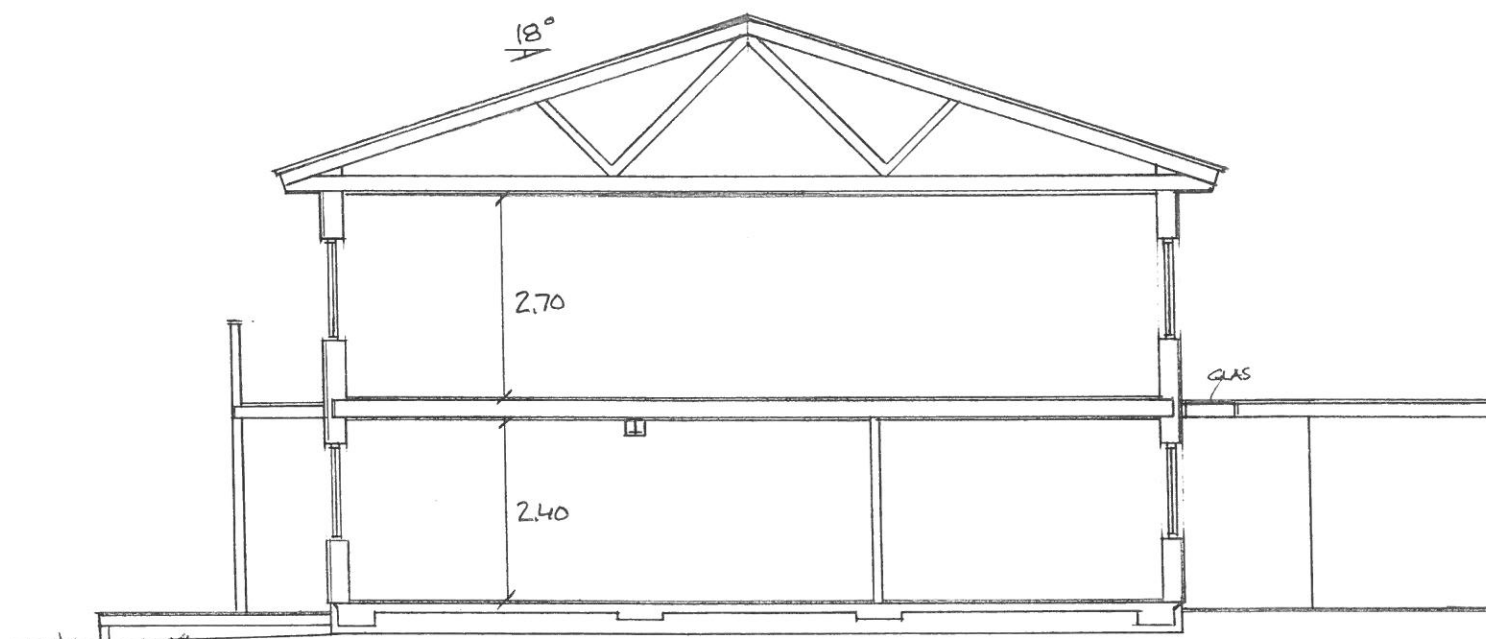

SEKTION

SKALA 1:100

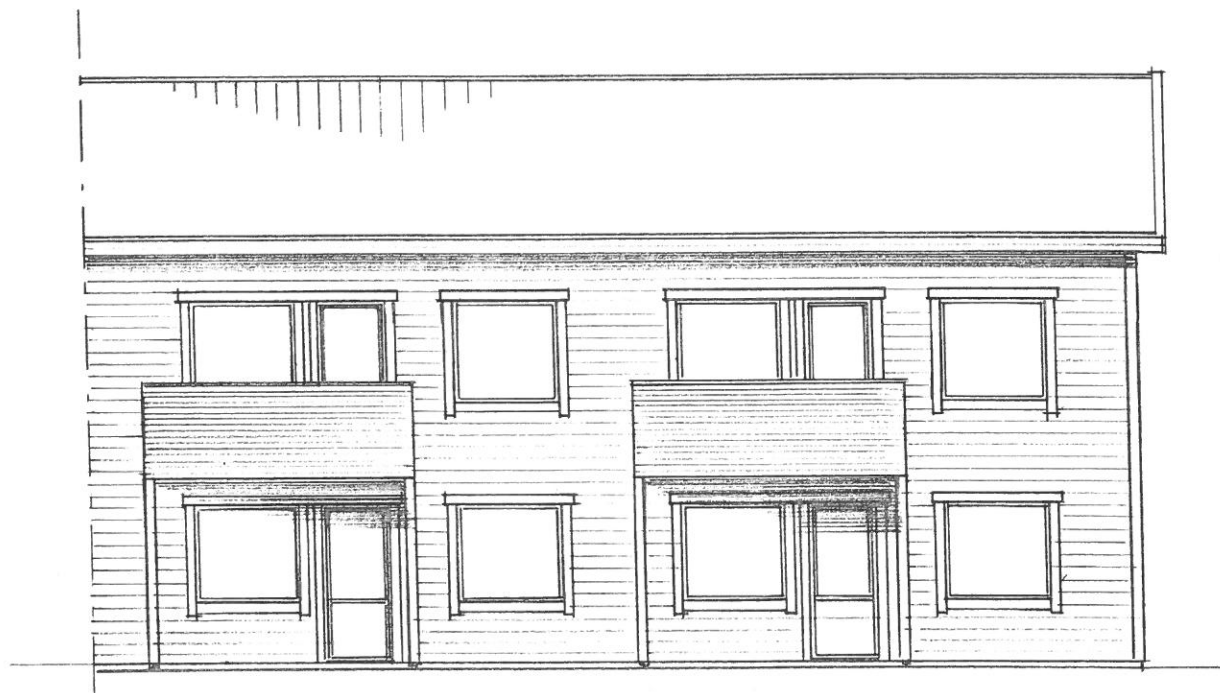

FASAD MOT ÖSTER

FLÄSSJUM 1:16

BOLLEBYGD 2016-09-20
[Signature] / KAN GUSTAVSSON